
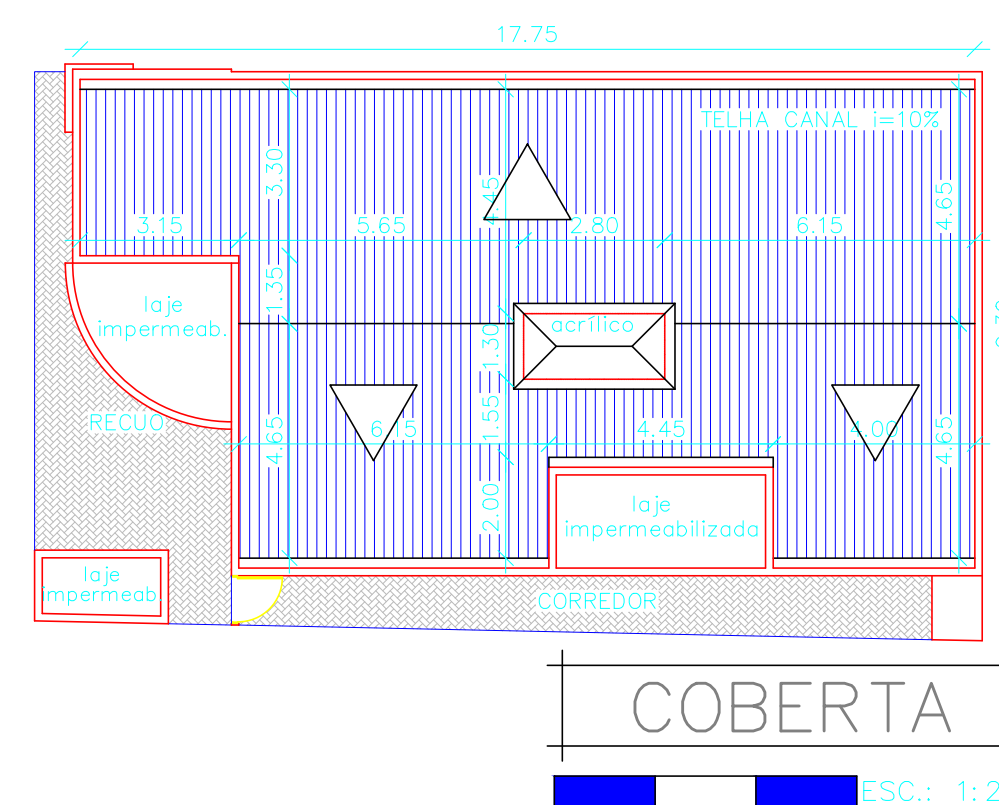
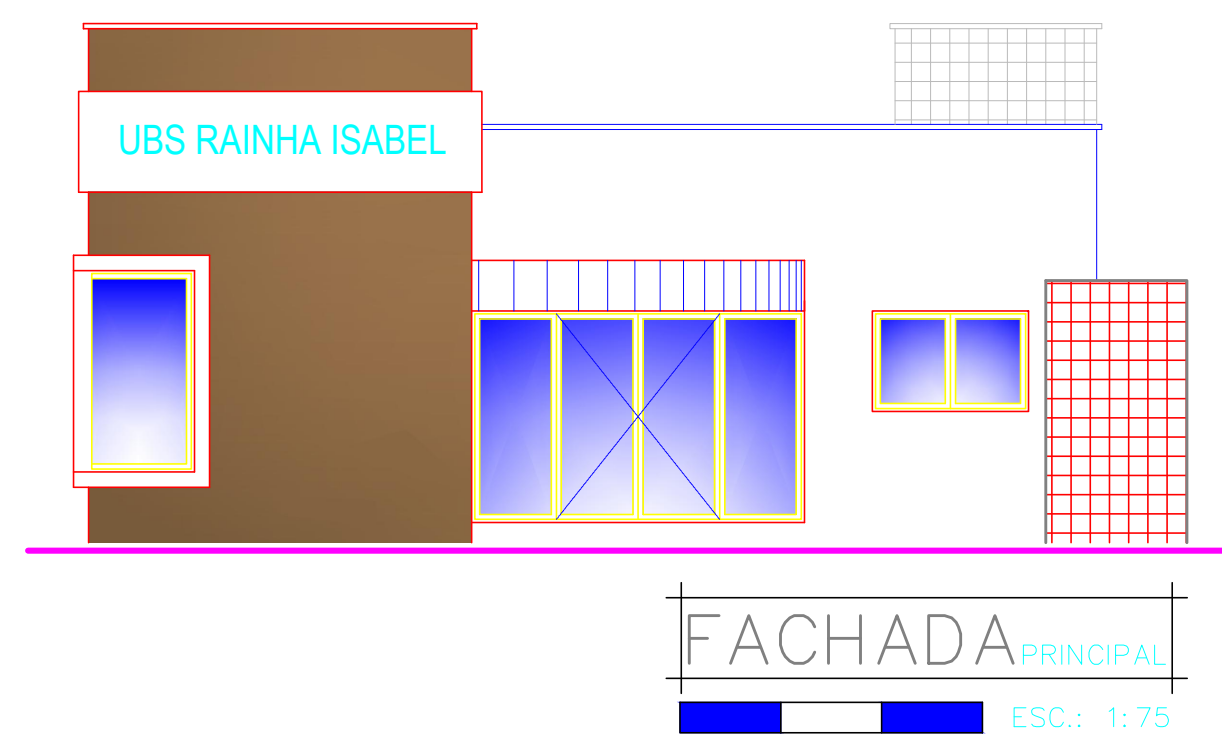
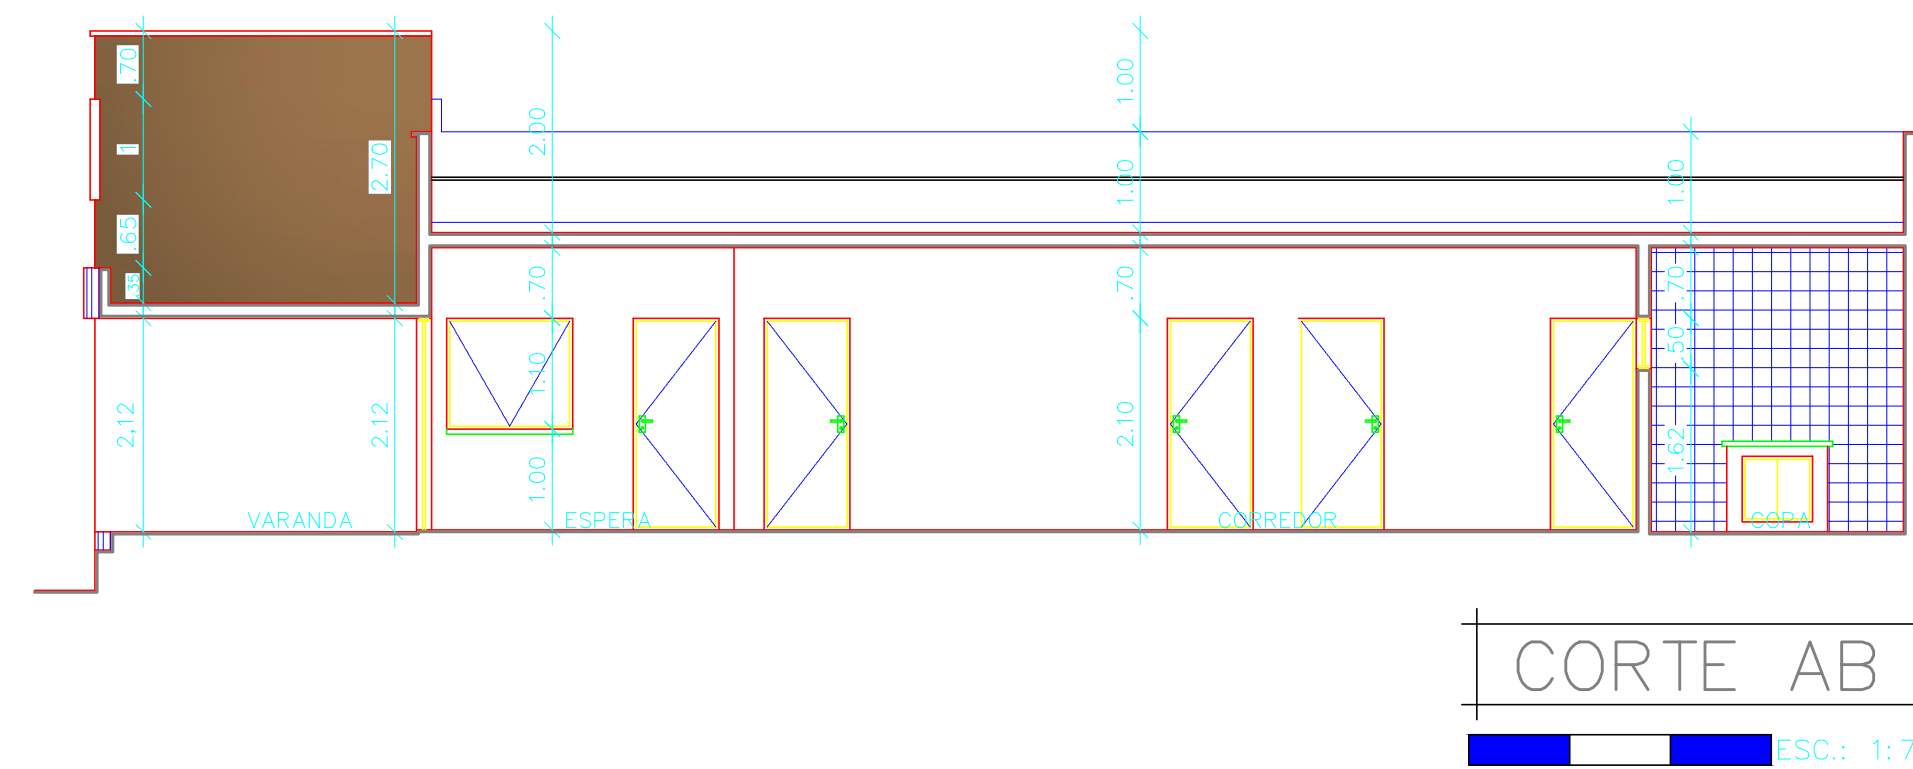
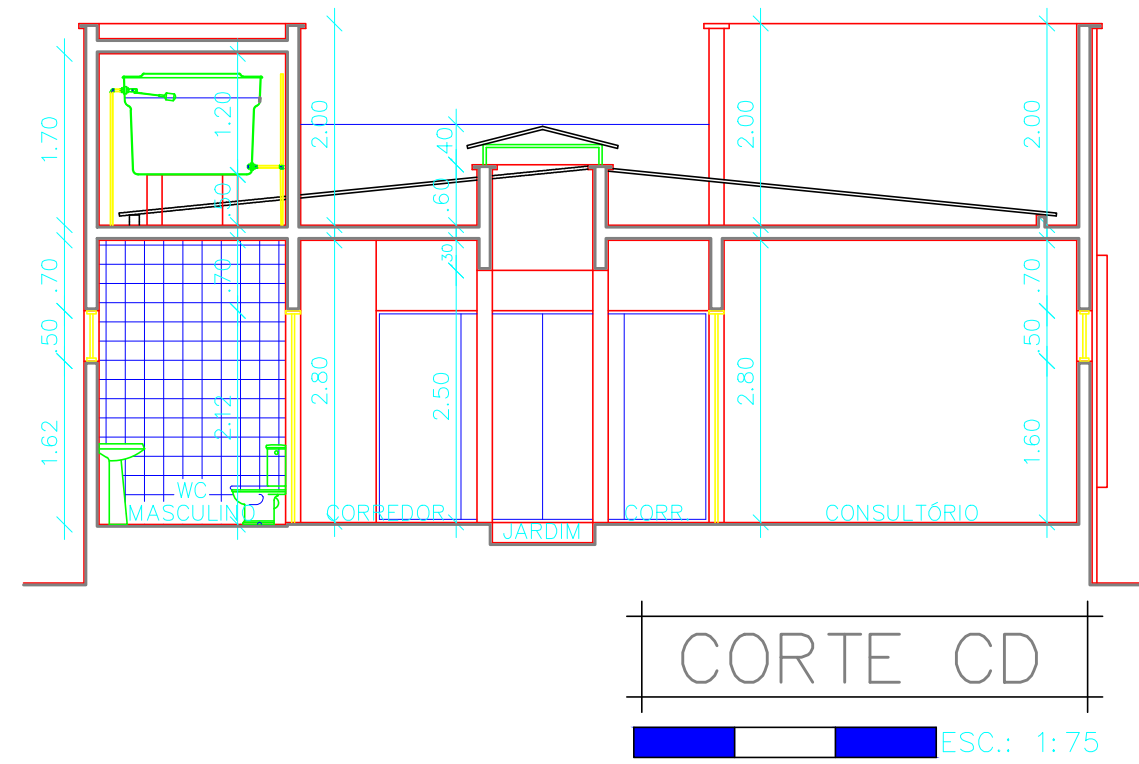


QUADRO DE ESQUADRIAS						
P/J	Q	TIPO	LARG.	COMP.	PEIT.	m²
P 01	02	ALUMNIO	1,00	1,60		1,60
P 02	01	ENRROLAR	1,20	1,00		1,10
P 03	01	BLINDEX	3,30	2,10		6,93
P 04	12	FORMICA	0,80	2,10		1,68
P 05	01	FORMICA	0,60	2,10		1,26
P 06	01	ALUMNIO	0,80	2,10		1,68
P 07	01	FERRO	1,00	1,00		1,00
J 01	01	BLINDEX	2,00	2,00	0,50	4,00
J 02	01	ENRROLAR	1,25	1,00		1,20
J 03	06	BLINDEX	2,50	0,50	1,50	1,00
J 04	01	BLINDEX	1,50	1,00	1,10	0,80
J 05	06	BLINDEX	1,00	0,50	1,60	0,50

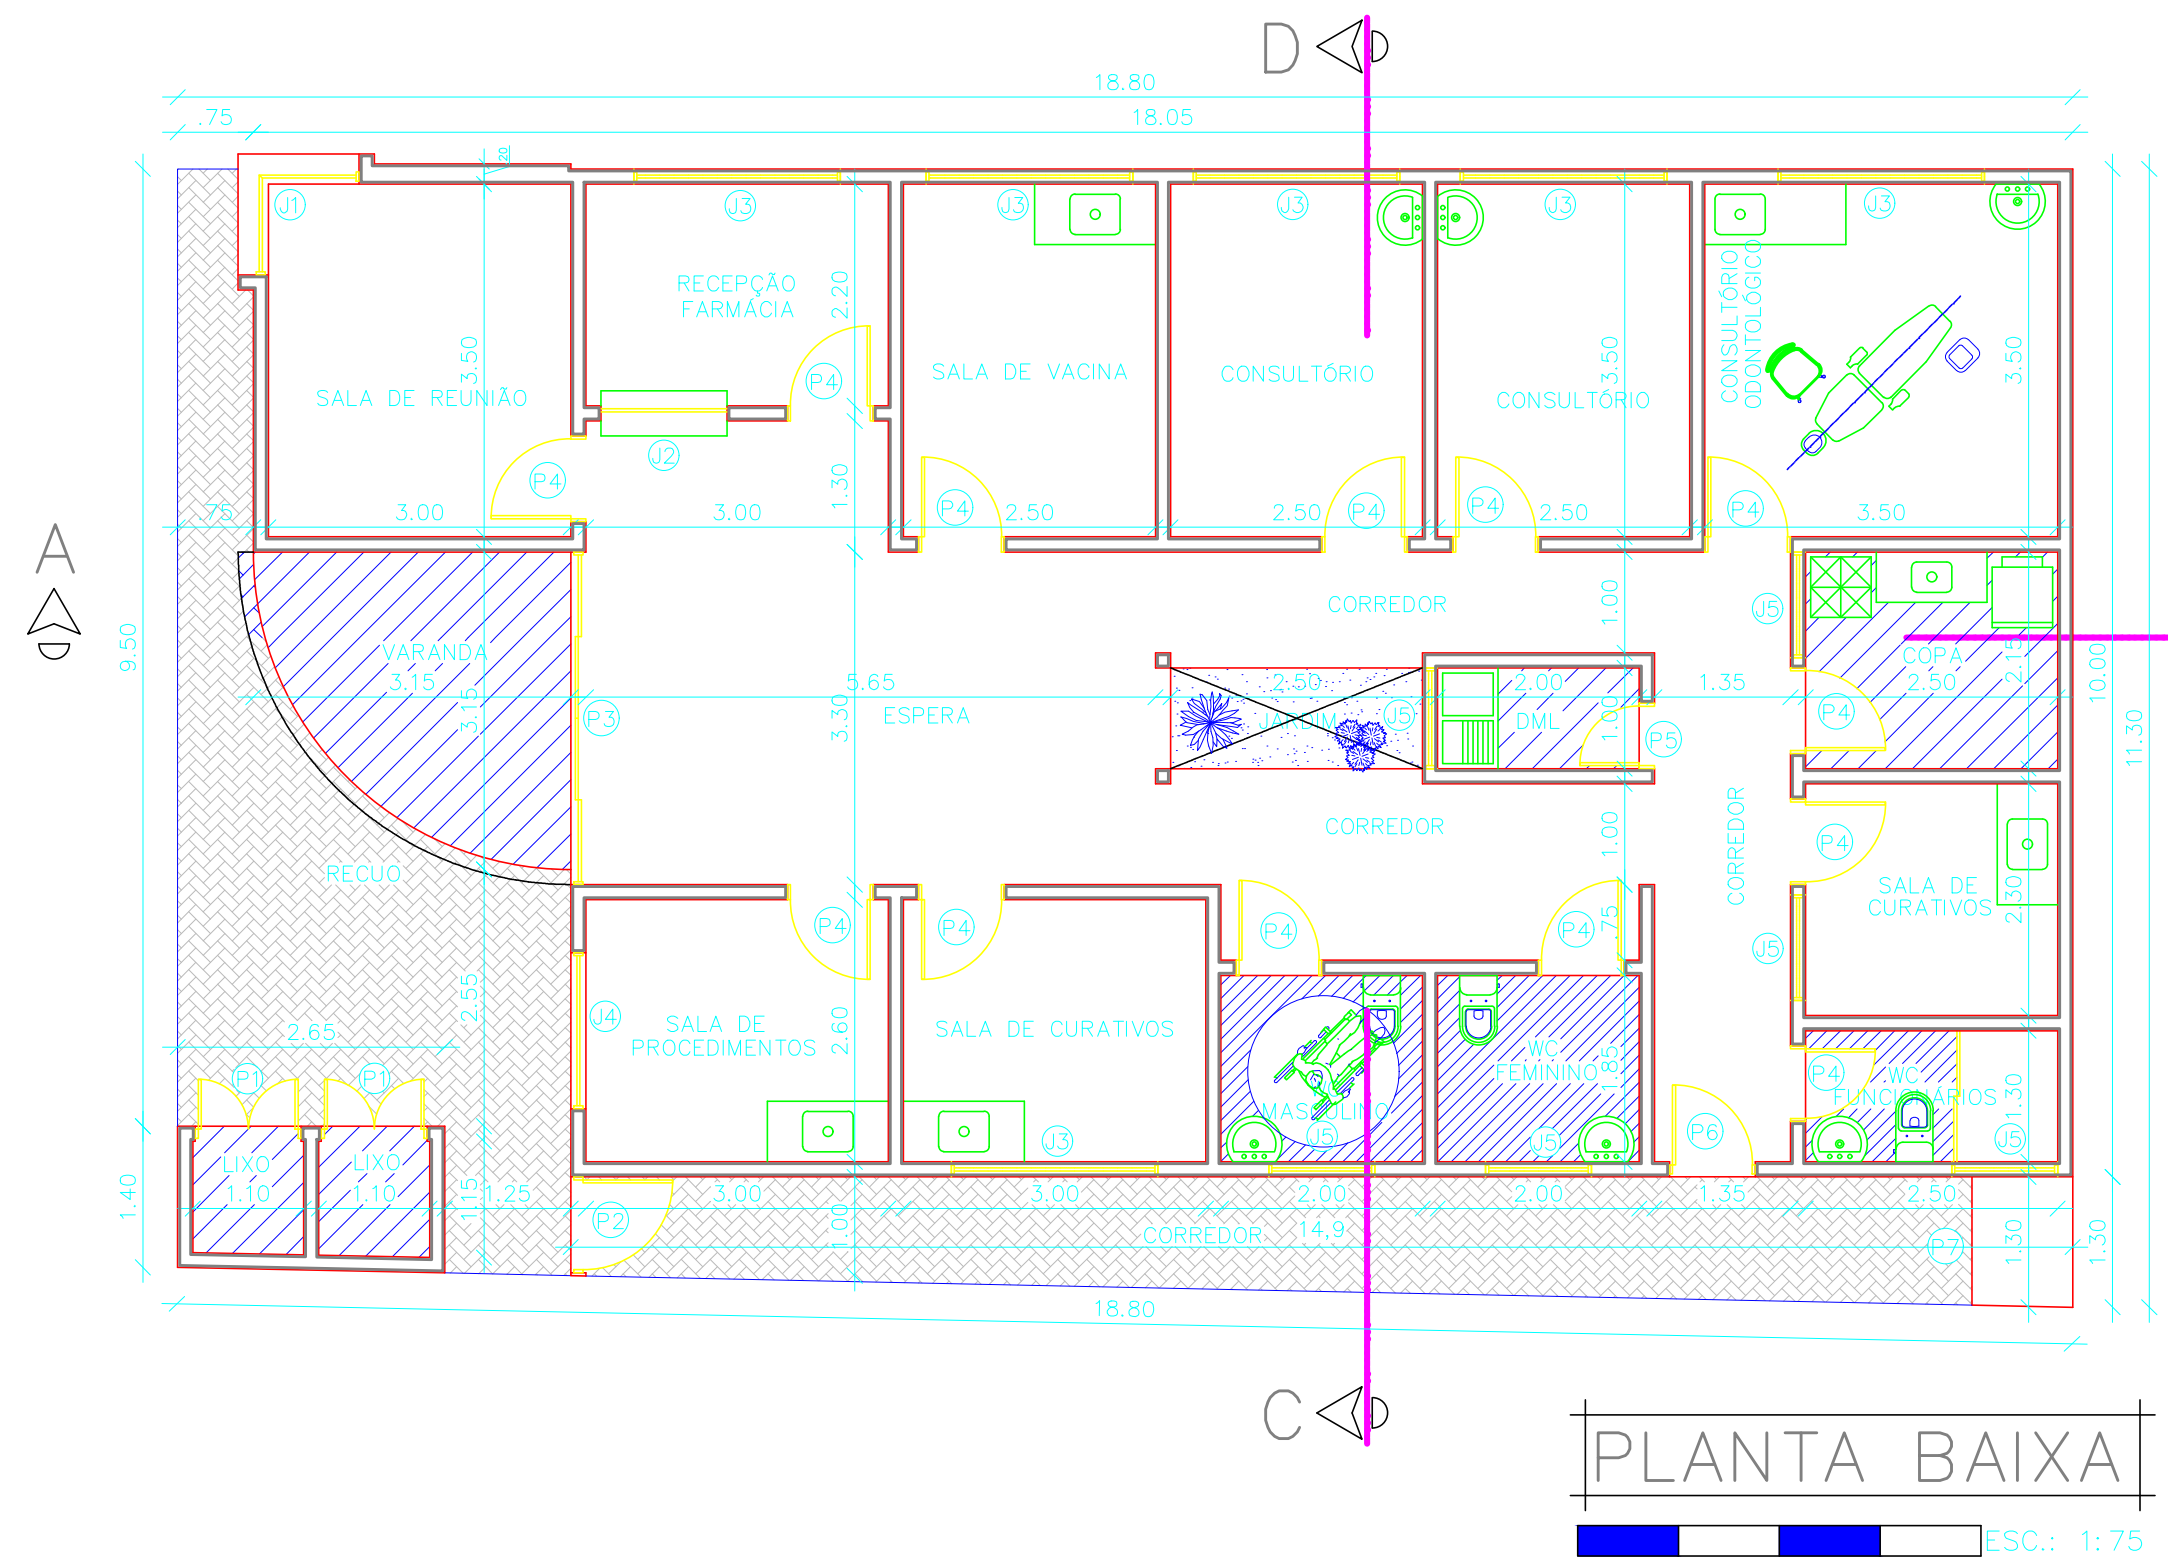

PROJETO DE REFORMA E ADEQUAÇÃO DA UBS RAINHA ISABEL

PREFEITURA MUNICIPAL DE BOM CONSELHO

CNPJ: 11.285.954/0001-04

MUNICÍPIO: BOM CONSELHO

UF: PE

ENDEREÇO DA PREFEITURA: Rua Pedro Tenório, sn, Rainha Isabel
BOM CONSELHO - PE

ESCALA: CONFORME INDICADA DATA: 31/03/2022

QUADRO DE ASSINATURAS

PREFEITURA MUNICIPAL DE BOM CONSELHO
CNPJ: 11.285.954/0001-04

RESPONSÁVEL TECNICO

QUADRO DE ÁREAS

Ter: 208,58 m²

Con: 172,55 m²

Cob: 133,63 m²

Ocup: 82,73 %

Situação, Coberta, Planta Baixa, Cortes e Fachada

FOLHA:

03/04